


DECK COATINGS: ELASTO-DECK® SYSTEMS

Plywood Details – L Metal Flashing

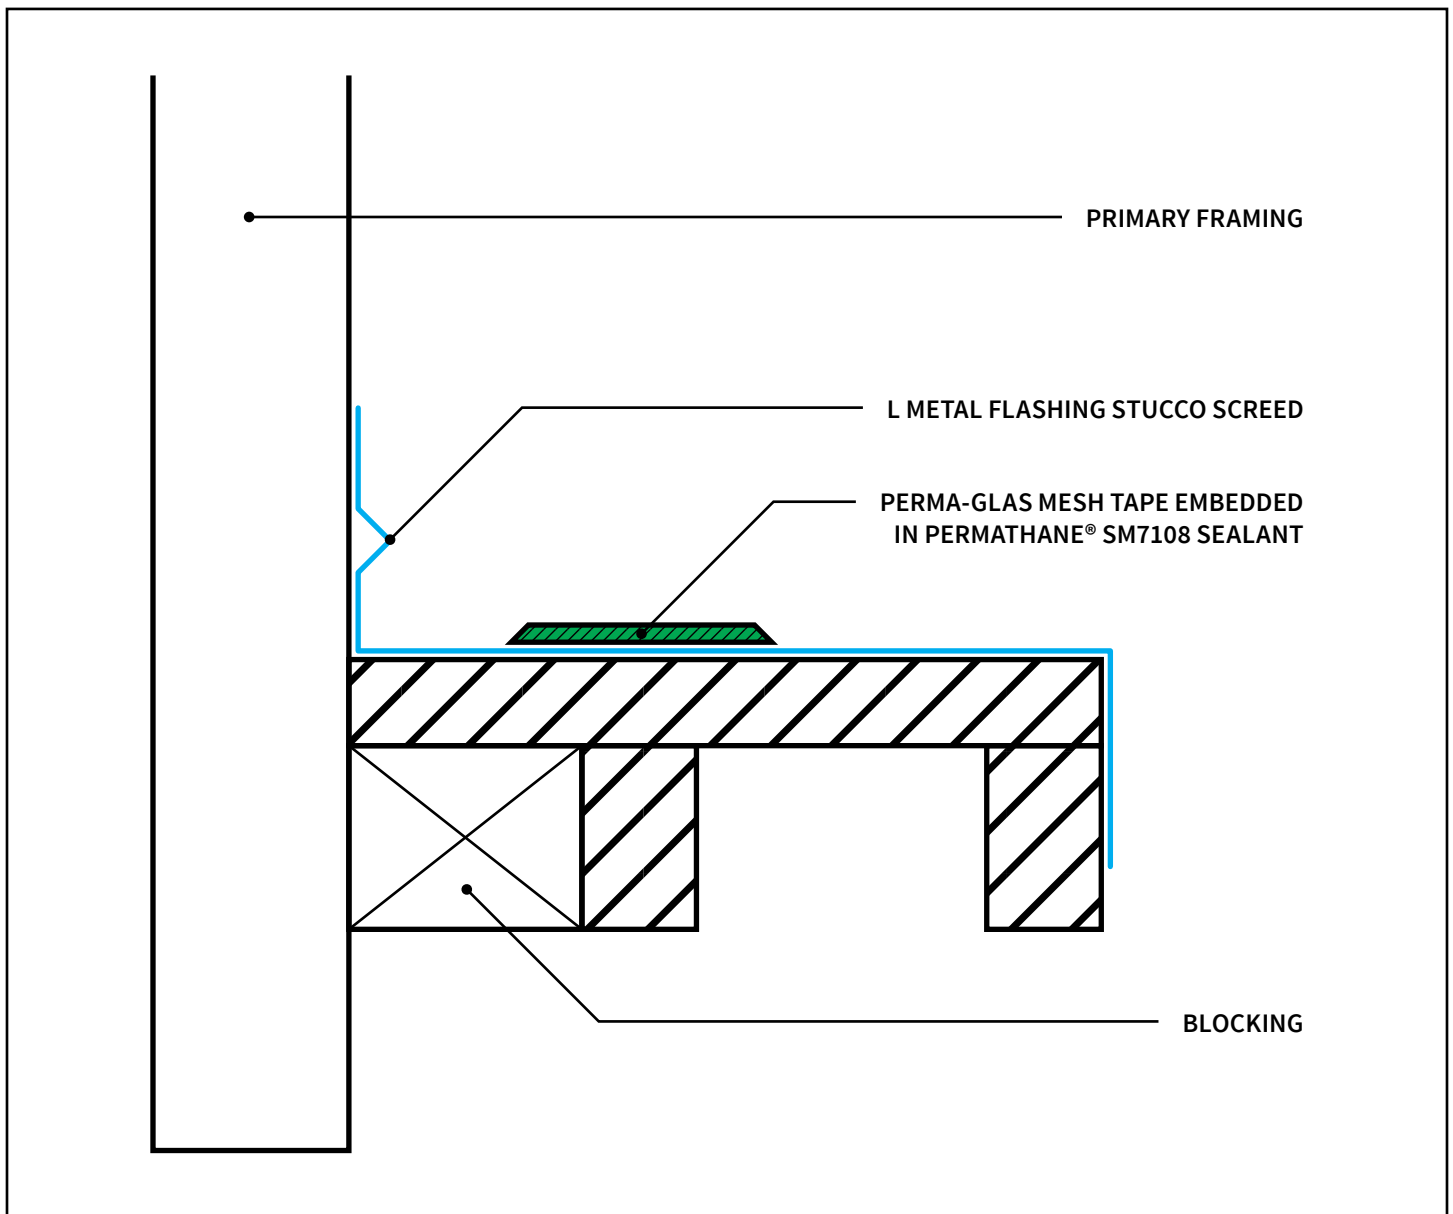

FLASHING TRANSITION DETAIL

1¹¹=0'3¹¹

#20C