

Detail DRAWING



COATINGS


SEALANTS

MEMBRANES

POLYUREAS

DECK COATINGS: ELASTO-DECK® 5000X2 SYSTEM

Pedestrian Traffic – 70 Dry Mils

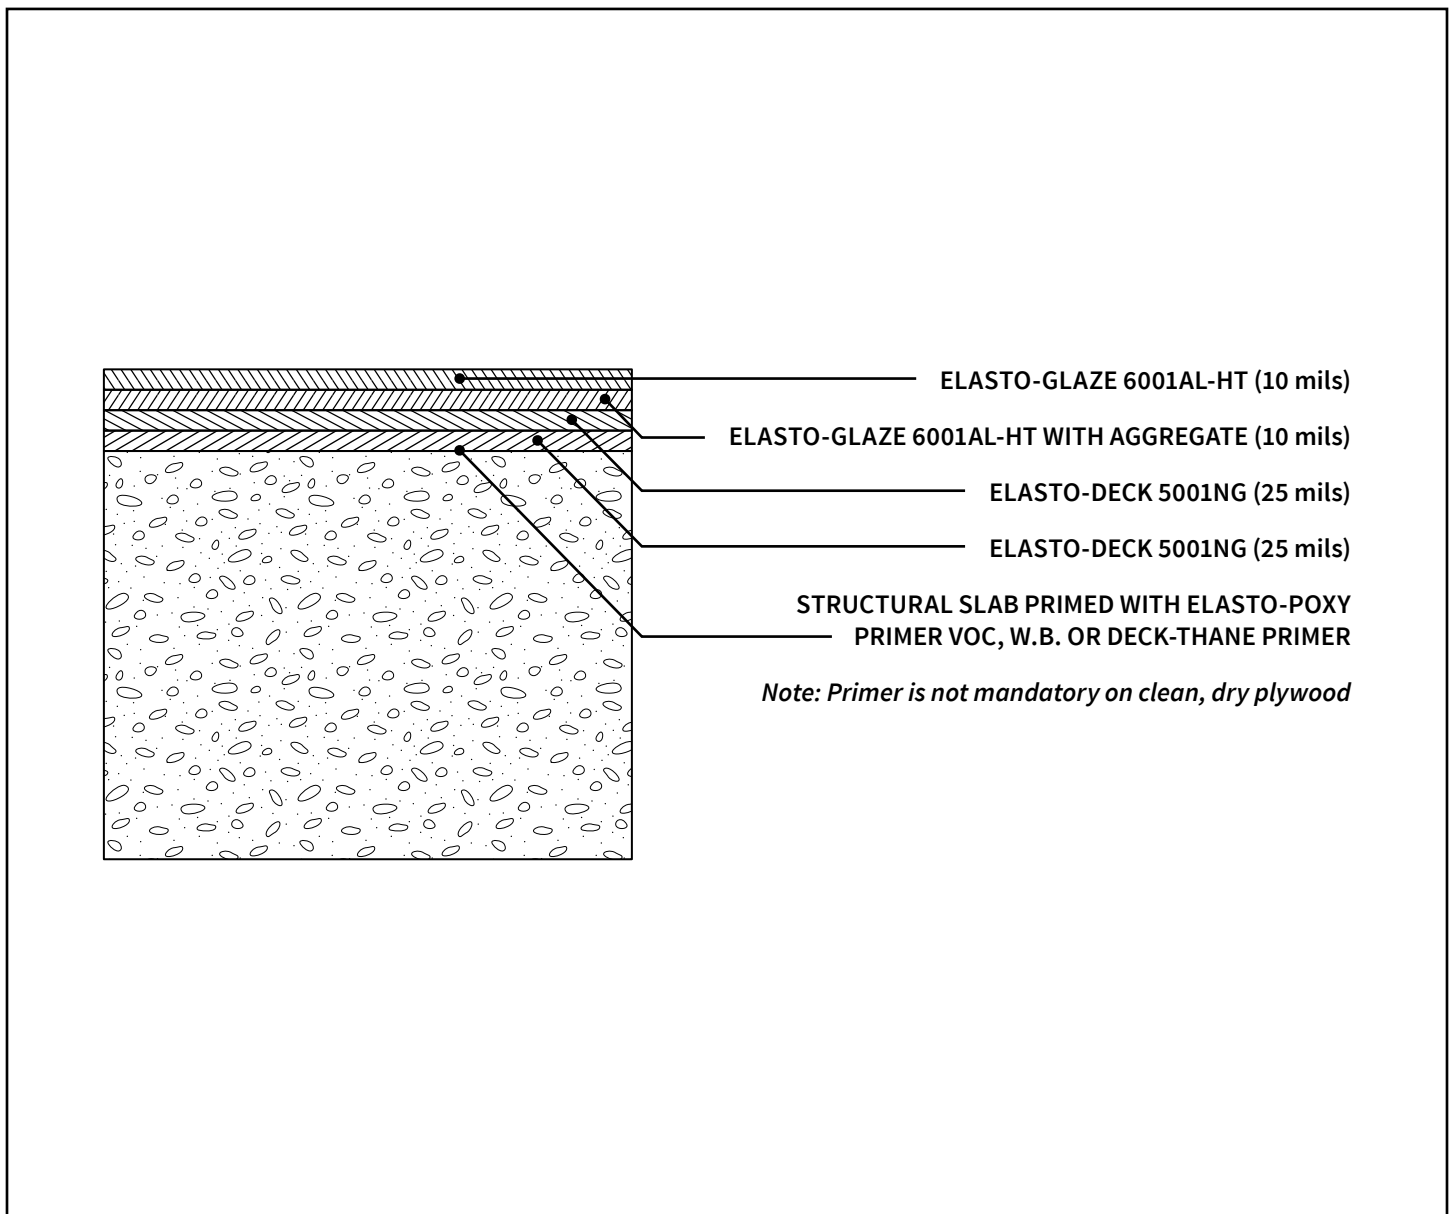

TRAFFIC TOPPING DETAIL

#06-X2