

Detail DRAWING



COATINGS


SEALANTS

MEMBRANES

POLYUREAS

DECK COATINGS: COLD APPLIED MEMBRANE SYSTEMS

Below Grade – Poured Concrete

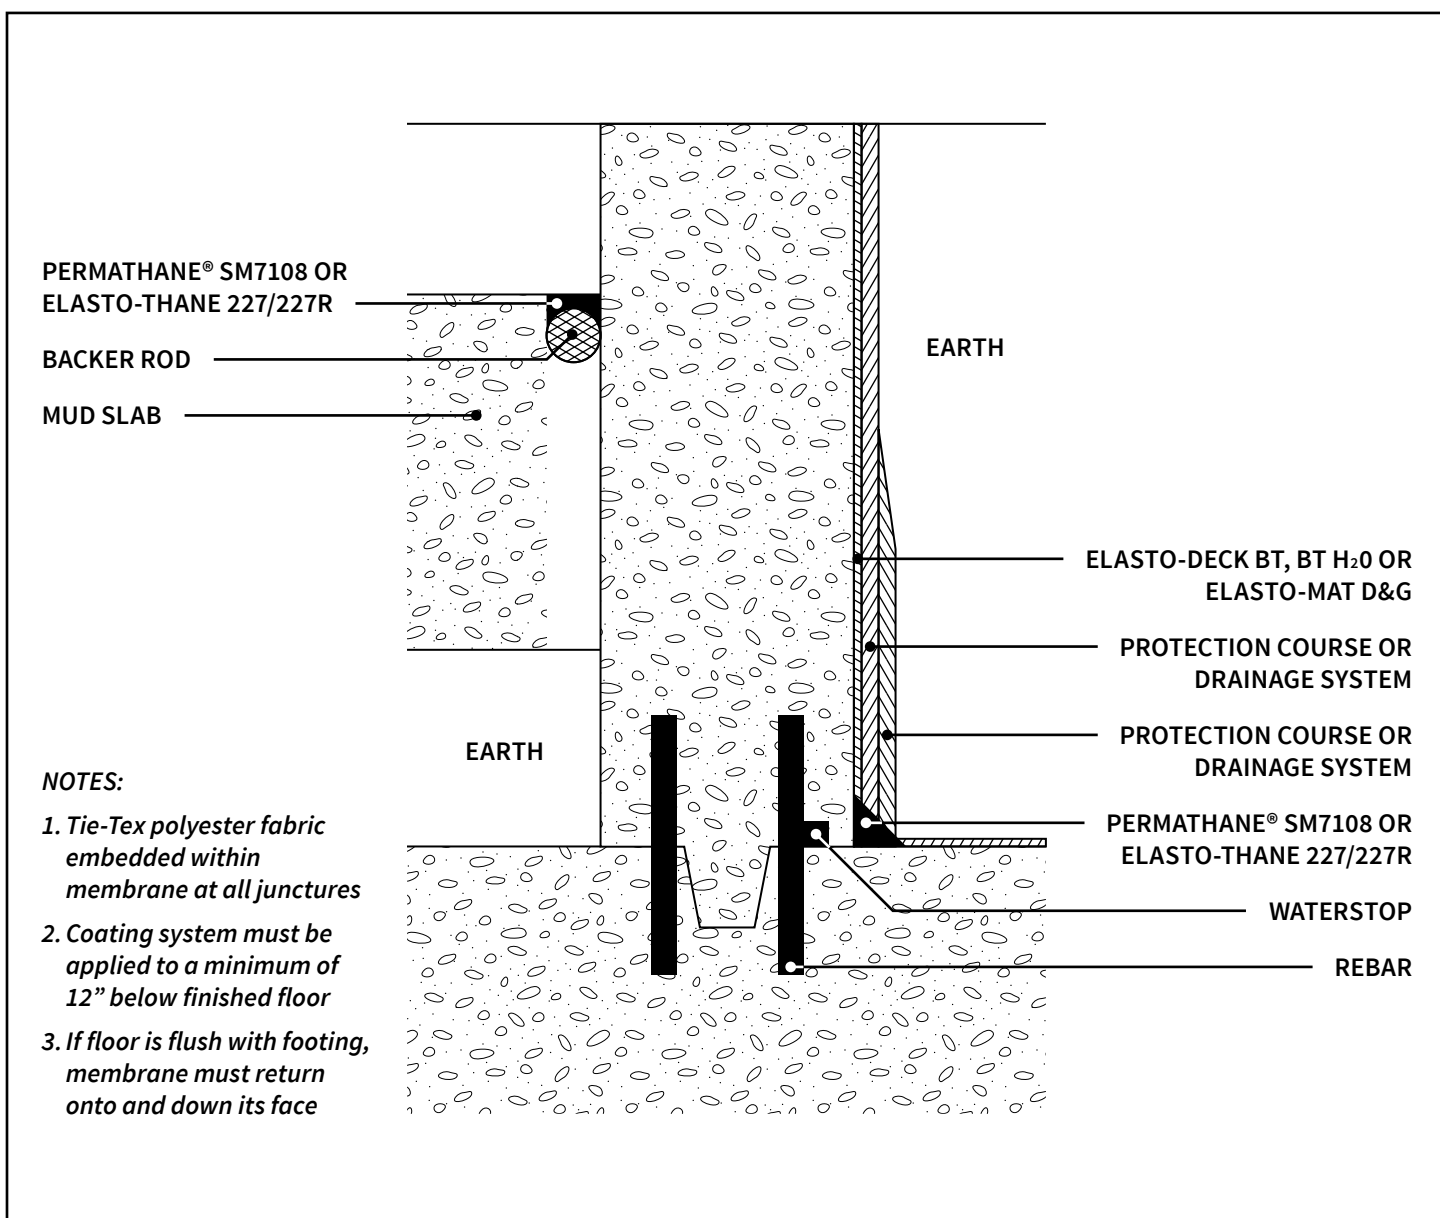

BELOW GRADE DETAIL

1"=0'6"

#14